

ACCESS ROAD

**KEYED NOTES**

- 1 PHASE 1, CONTRACTOR STAGING AREA AND MUSEUM ACCESS FOR DEMOLITION, REMOVAL, MATERIAL DELIVERY.
- 2 EXISTING MUSEUM EMERGENCY EGRESS LOCATION.
- 3 PHASE 2 CONTRACTOR STAGING AREA, MUSEUM ACCESS FOR MATERIAL DELIVERY.

HISPANIC HERITAGE WING

NEUTROGENA WING

GIRARD WING

BARTLETT WING

ATRIUM

SERVICE ENTRANCE

EXISTING FLOOR SLAB  
= 7208 +  
= 110' - 8"

AUDITORIUM

PUBLIC ENTRANCE

EXISTING DIRT PATH

ELEV. TOP OF CONCRETE LANDING  
= 7202.166 +

EMPLOYEE PARKING

FLAGPOLE

MUSEUM HILL PLAZA


VISITOR CENTER

VISITOR PARKING

CAMINO LEJO

1 EXISTING SITE PLAN  
SCALE: 1" = 30'-0"



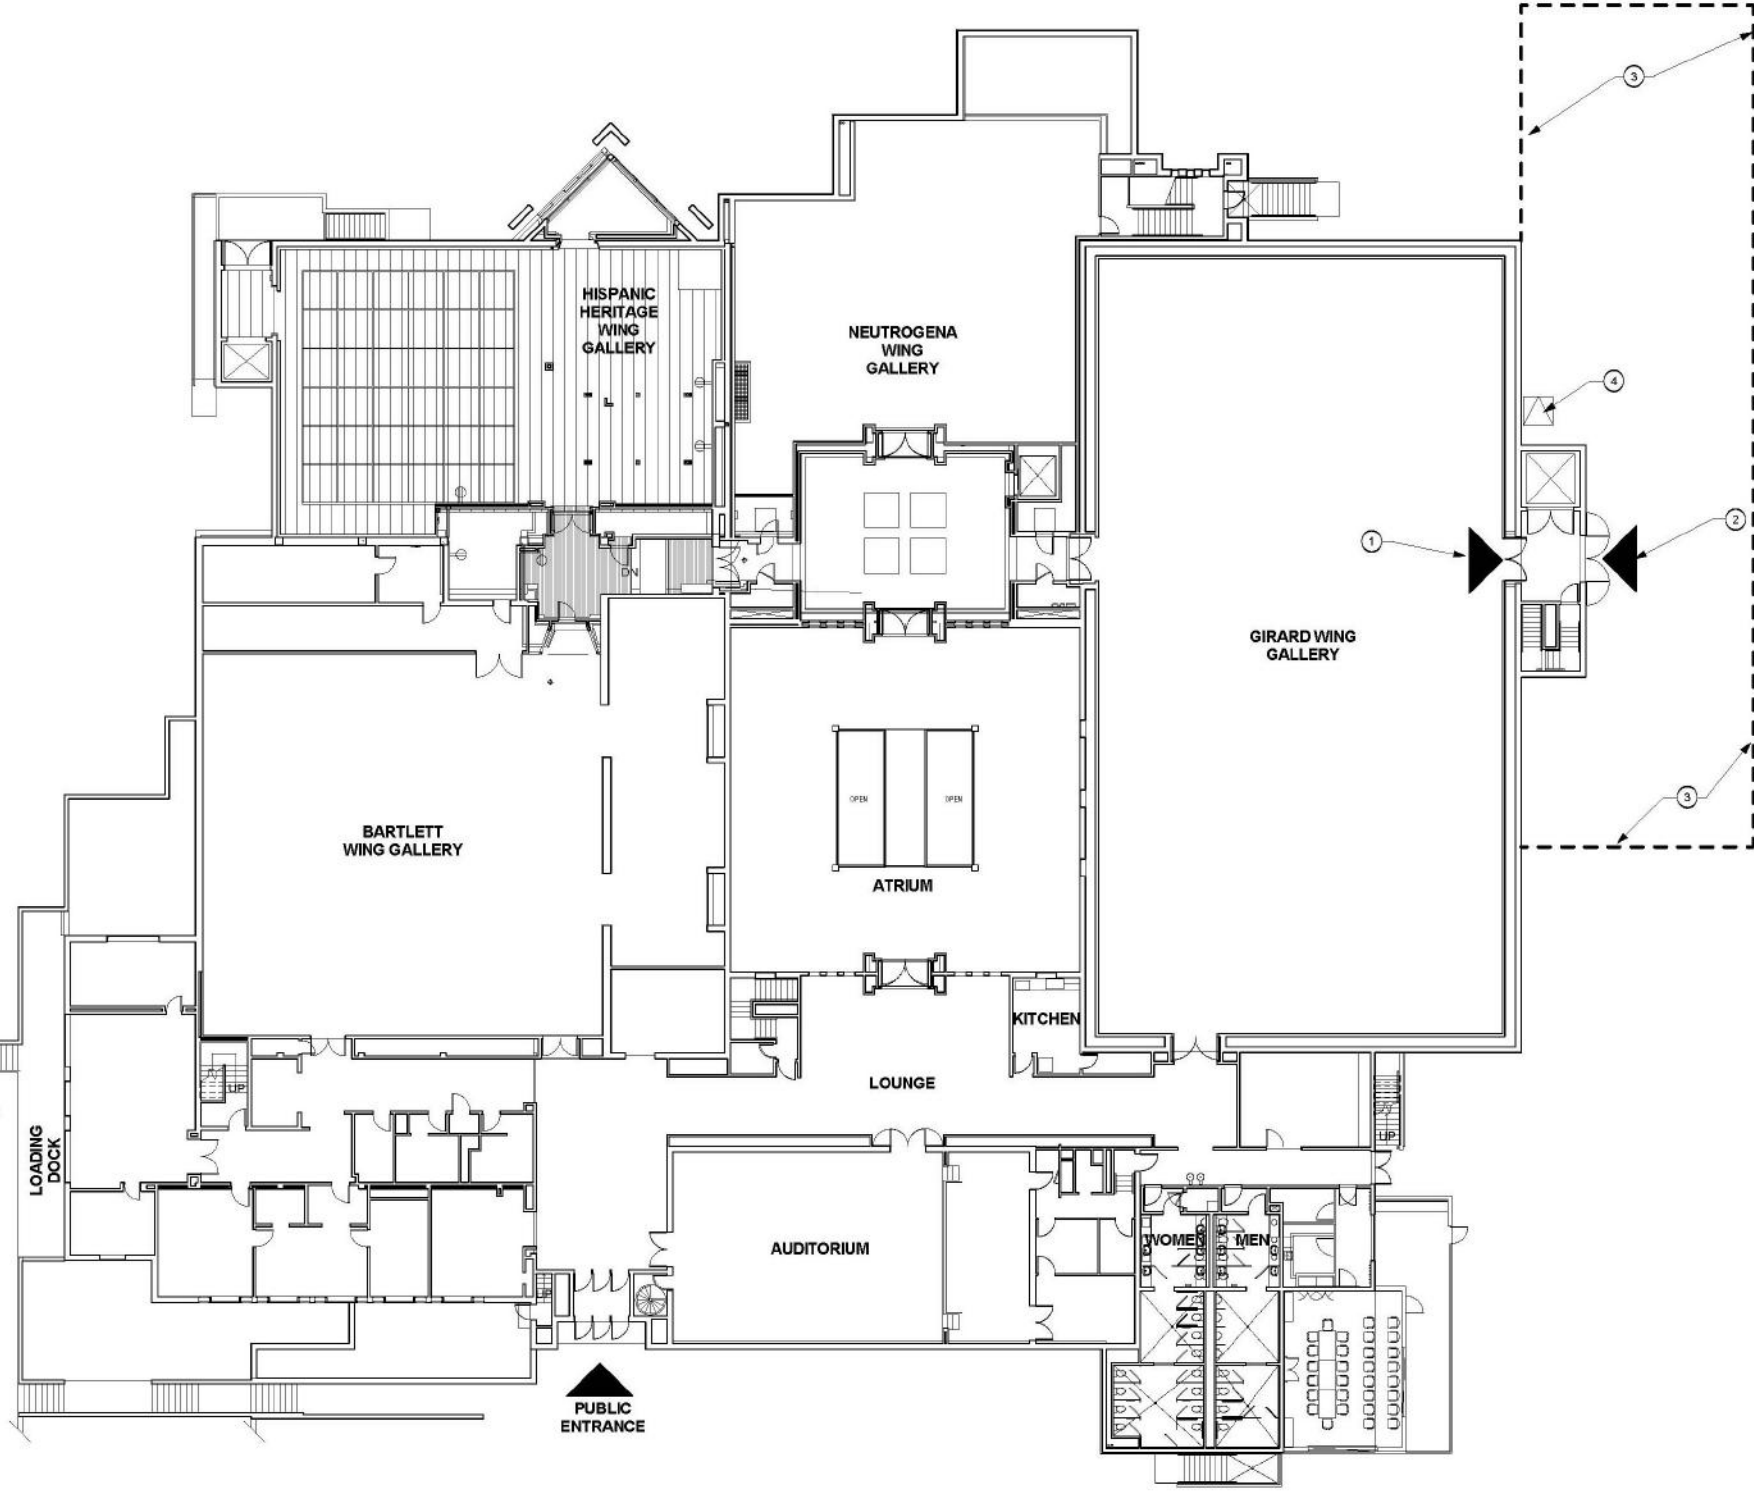


**KEYED NO**

- 1 SECURE DOORS NO MUSEUM
- 2 PHASE 1 CONTRACTOR ACCO
- LEVEL ONLY, BY FREIGHT EL
- 3 VESTIBULE REMAINS ALARM
- EGRESS. KEEP EXITWAY CL
- OBSTRUCTIONS
- 4 EXISTING LUMBER CHUTE.

**1** EXISTING GROUND FLOOR PLAN  
SCALE: 1/16" = 1'-0"



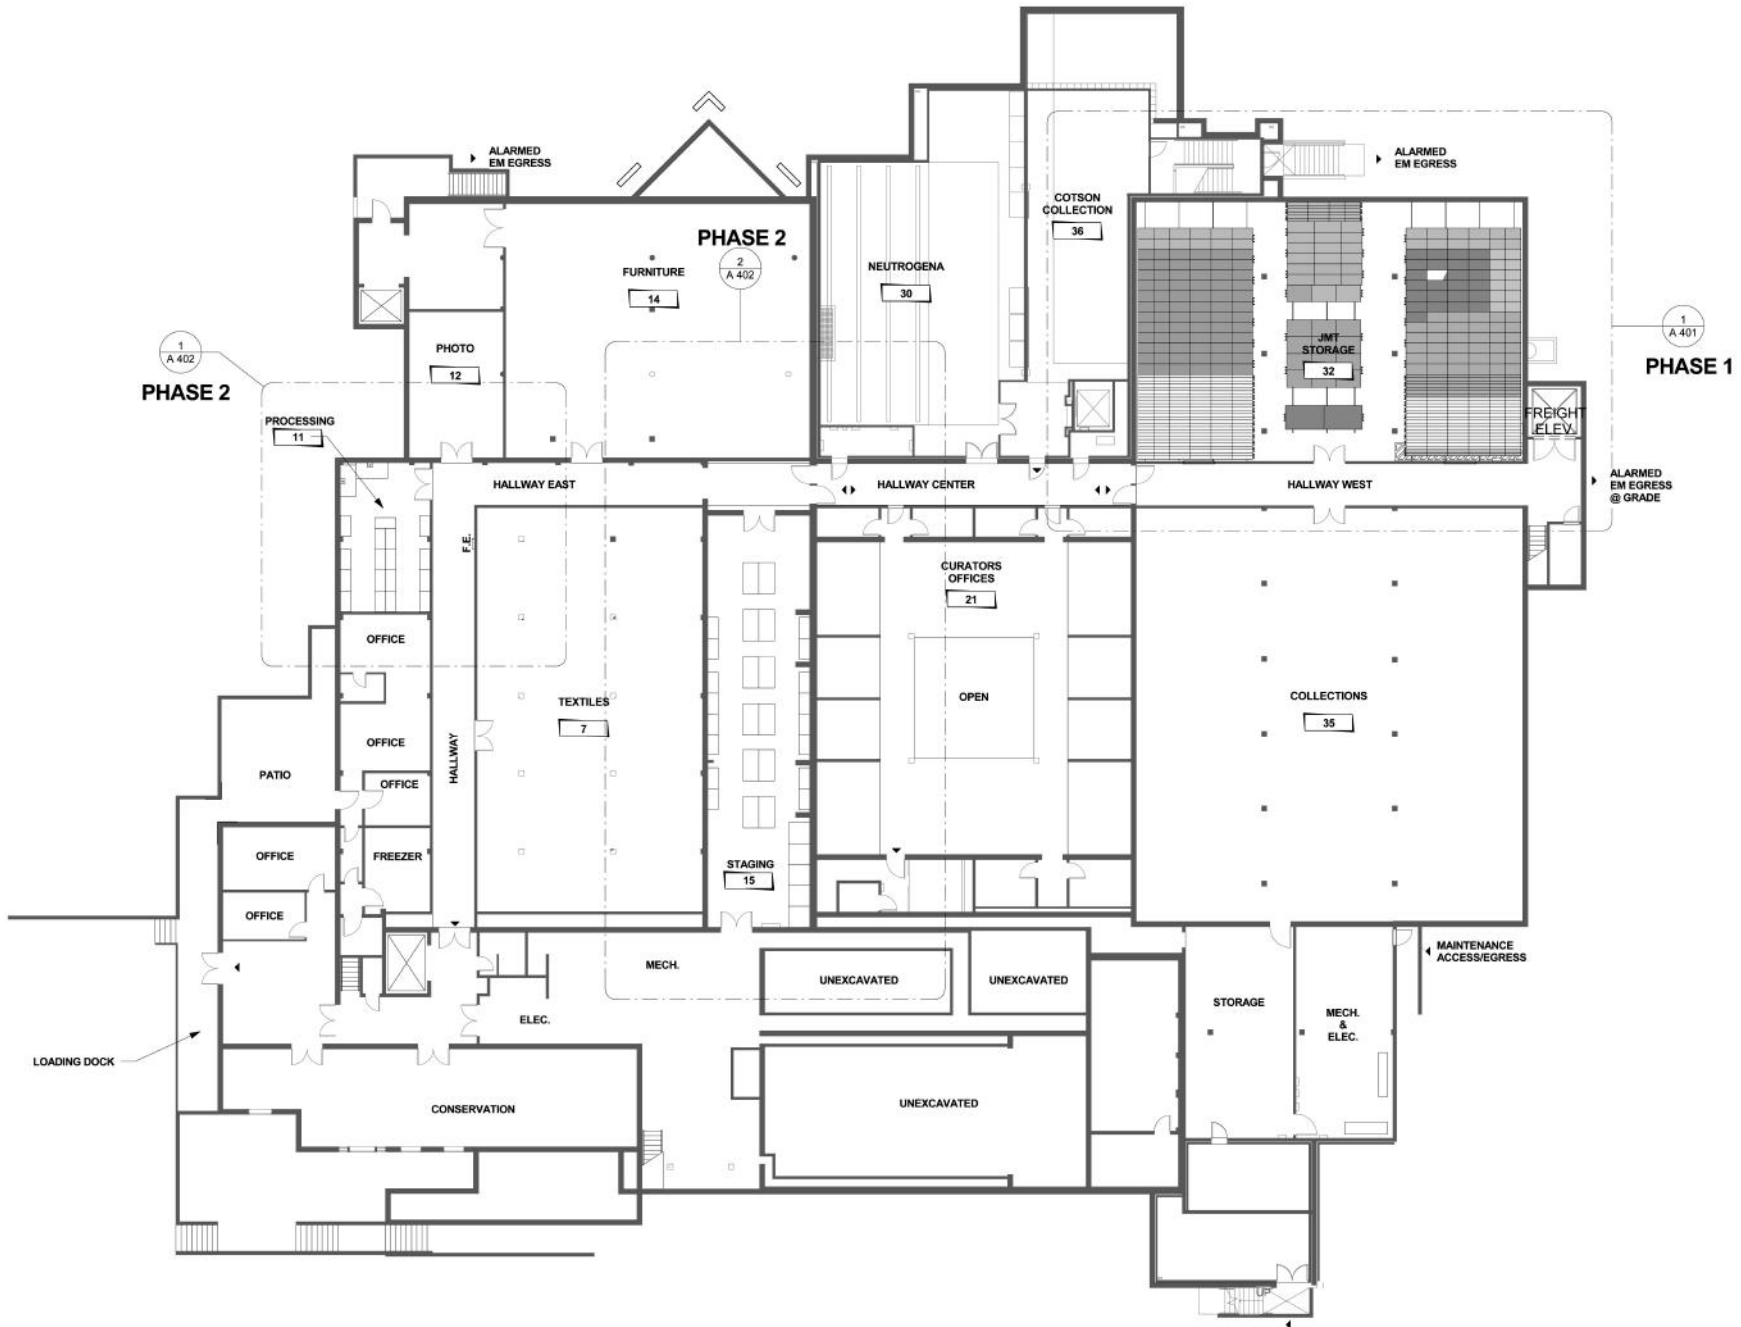

1 NEW OVERALL BASEMENT FLOOR PLAN  
 SCALE: 1/16" = 1'-0"

